

東北大学（川渡2）3号道路待避所整備工事

図面リスト

通し番号	番号	図面名称	縮尺
1/6	L-01	図面リスト	—
2/6	T-01	特記仕様書（1）	—
3/6	T-02	特記仕様書（2）	—
4/6	C-01	配置図	1/6,000
5/6	C-02	現況図	—
6/6	C-03	改修図	—

備考	設計年月日 2024年9月	工事名称 東北大学(川渡2)3号道路待避所整備工事	縮尺 —					図面番号 L-01	
		図面名称 図面リスト	2024年度	部長 木村	次長 宍戸	課長 大山	課長補佐 石谷	係長 川崎	担当 大石

土木工事特記仕様書 1


Table with 2 columns: Item Name, Content. Includes sections for '工事概要' (Project Overview) and '一般特記事項' (General Notes). Project name: 東北大学(川渡2)3号道路待避所整備工事. Completion date: 2024年12月20日(金曜日).

Table with 2 columns: Item No., Content. Lists safety and technical requirements for high-voltage electrical work, including personnel qualifications and site safety measures.

Table with 2 columns: Item No., Content. Lists equipment specifications and safety measures for diesel vehicles and construction machinery, including emission control and noise reduction.

Table with 2 columns: Item No., Content. Lists drawing and reporting requirements, including completion drawings, material lists, and safety reports.




Table with 2 columns: Item Name, Content. Includes '備考' (Remarks) and project details like '工事名称' (Project Name), '設計年月日' (Design Date), and '図面番号' (Drawing Number).

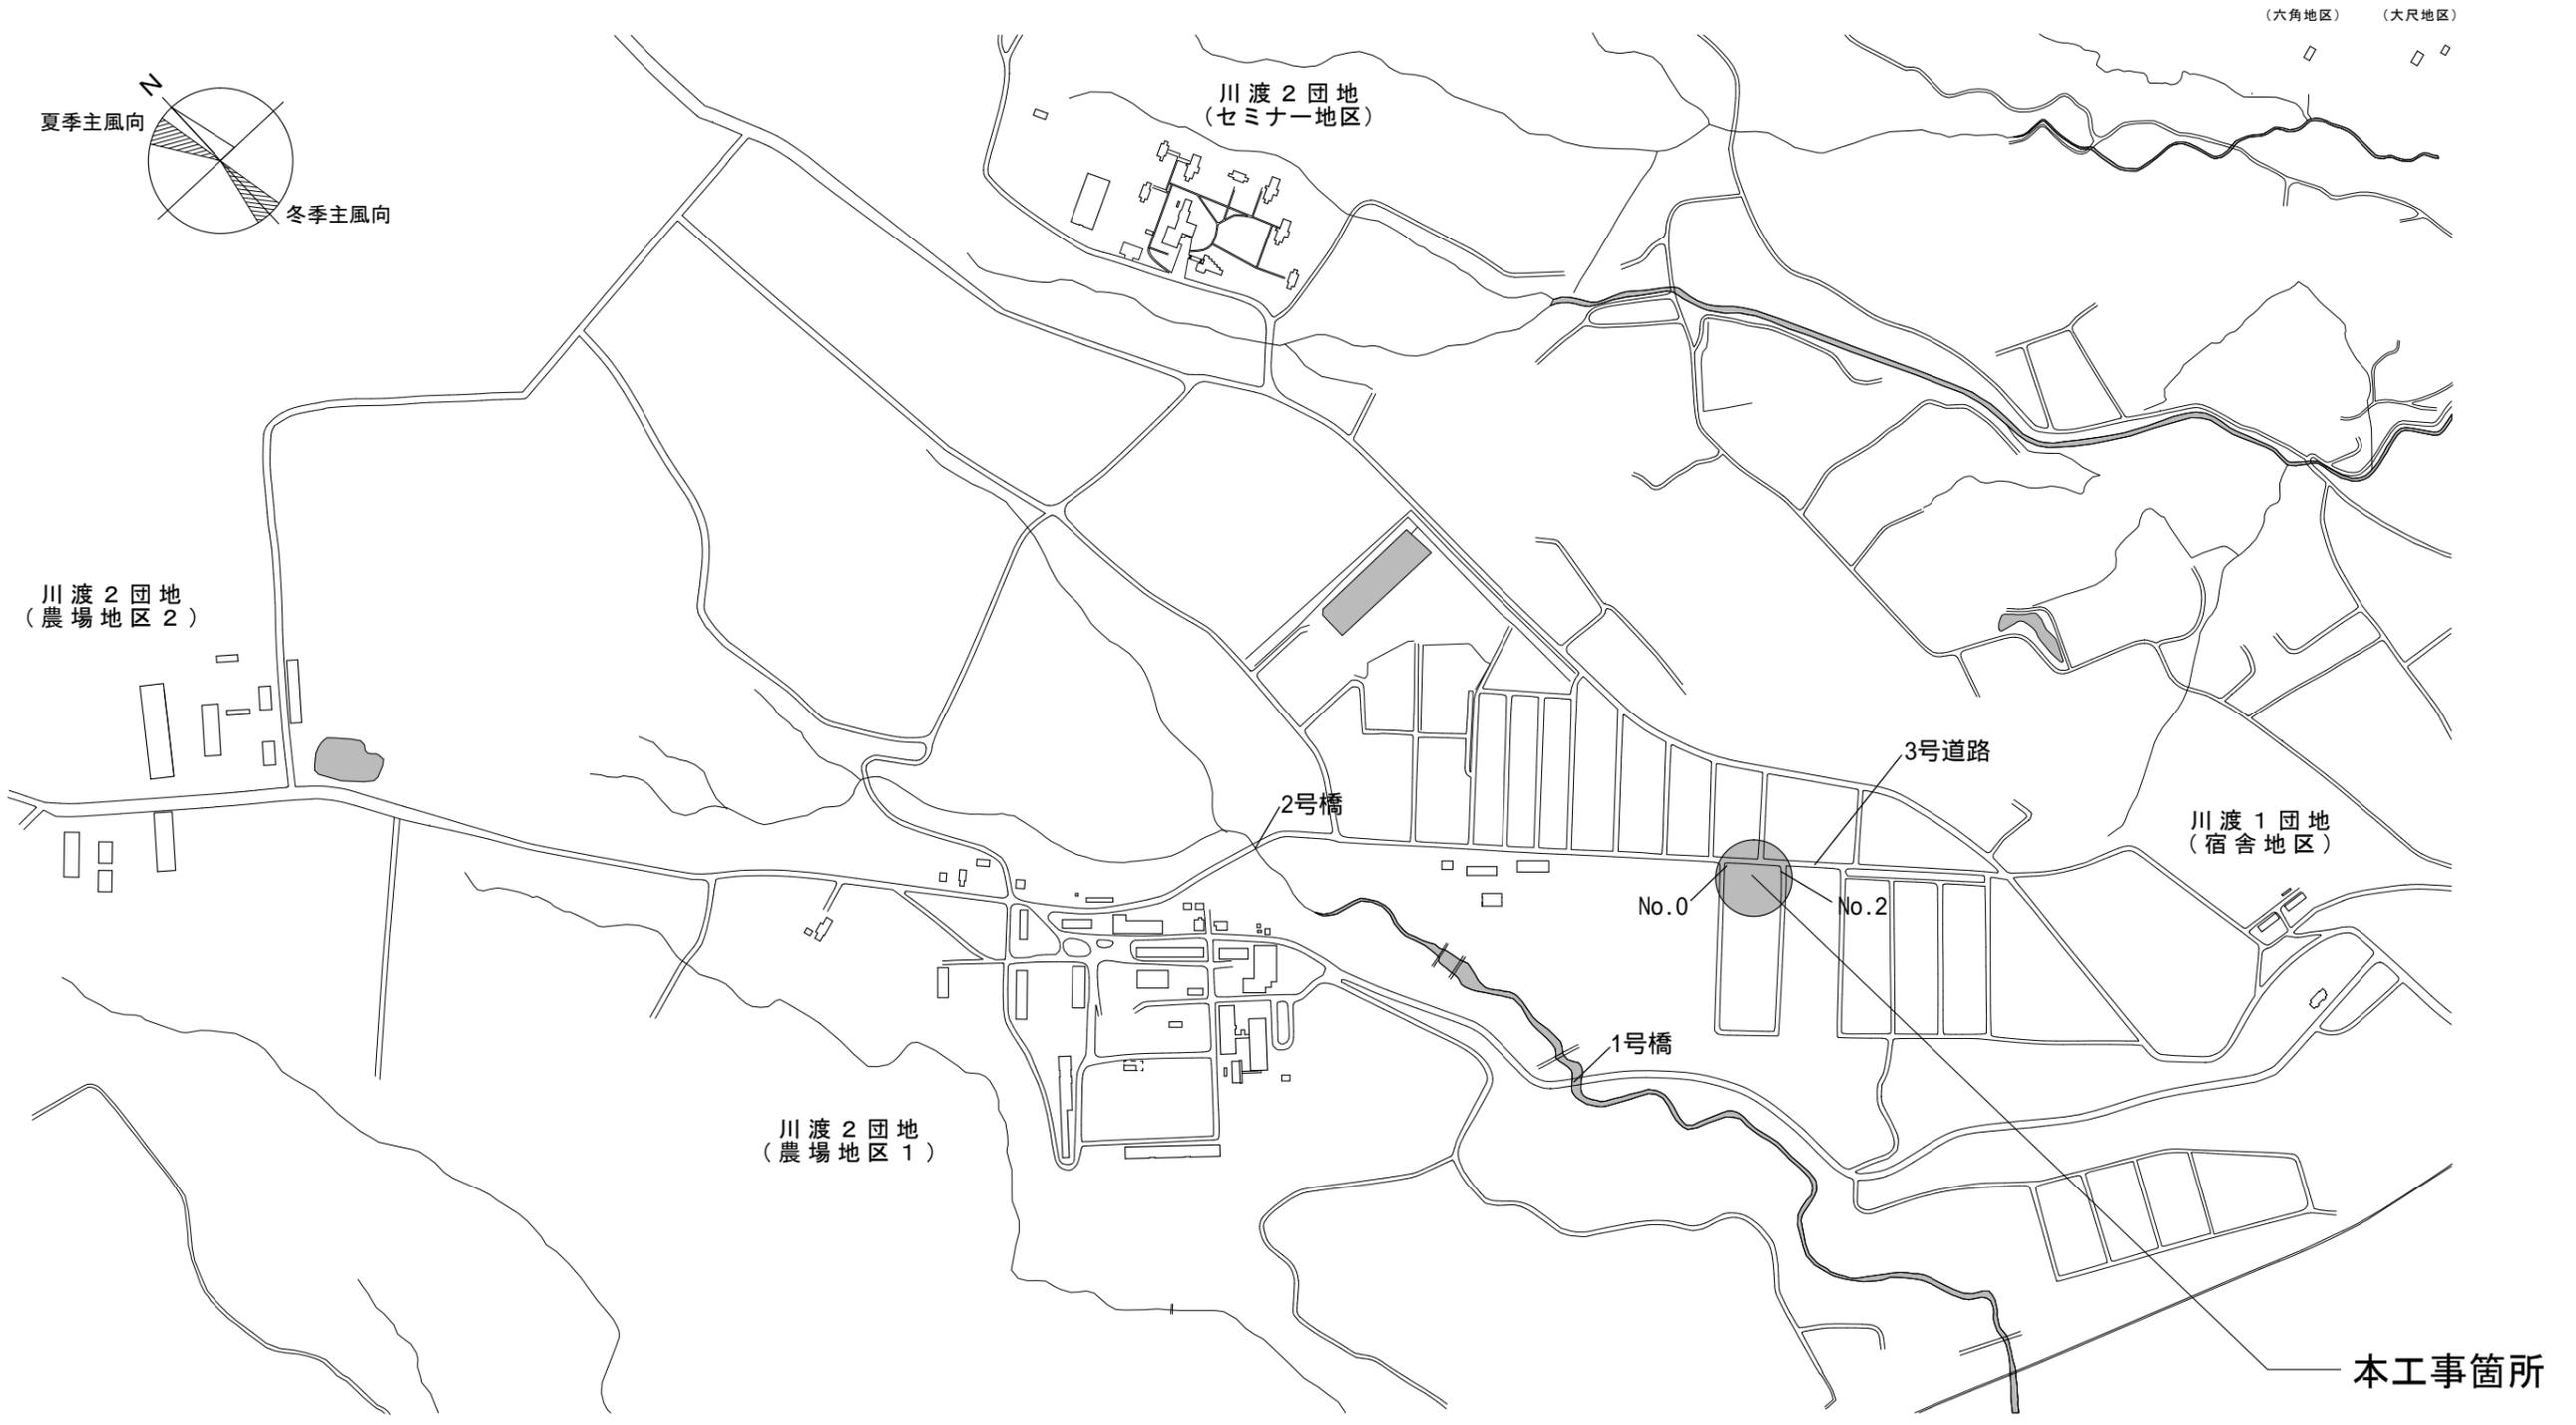

備 考	設計年月日 2024年9月	工事名称 東北大学(川渡2)3号道路待避所整備工事						縮尺 A3:1/6000	図面番号 C-01
		図面名称 配置図							
		2024年度	部長 木村	次長 宍戸	課長 大山	課長補佐 石谷	係長 川崎	担当 大石	通し番号 4/6
		東北大学施設部						一級建築士 登録番号 第 323346号 大山 直人	


平面図

S=1: 200

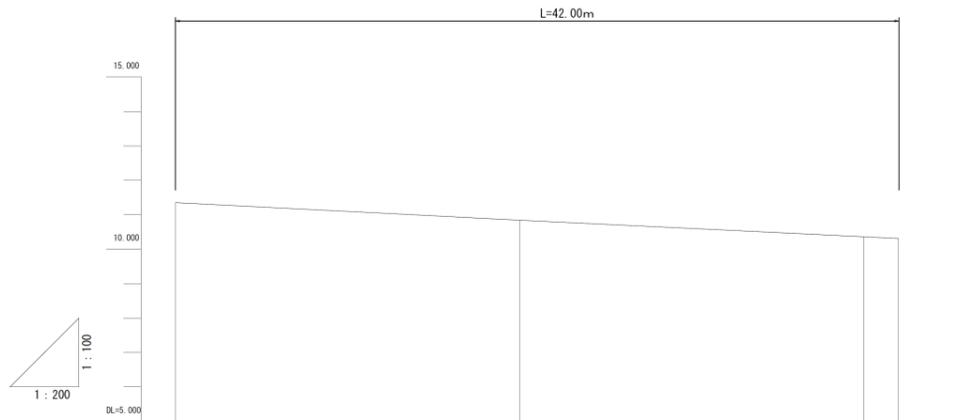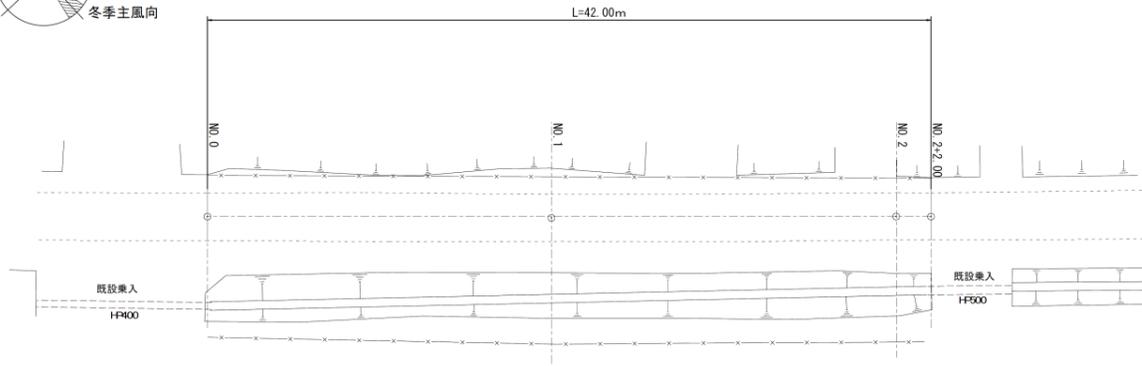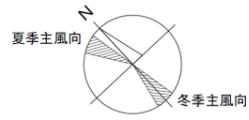


水路勾配	(10.400)	$I=2.857$ $L=42.000m$	(9.200)
道路勾配	(11.350)	$I=2.476$ $L=42.000m$	(10.310)
計画高	11.350	10.855	10.360
地盤高	11.350	10.840	10.360
追加距離	0.000	20.000	42.000
単距離	0.000	20.000	2.000
測点	NO.0	NO.1	NO.2 NO.2+2.00


NO. 2+2.00
S=1:100
GH=10.310
FH=

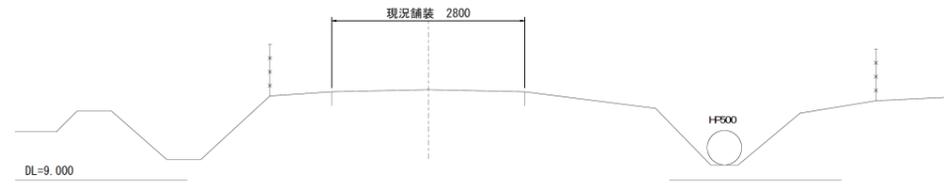


NO. 2
GH=10.360
FH=

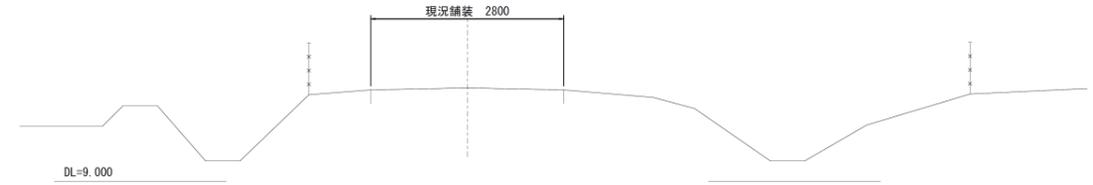

NO. 1
GH=10.480
FH=

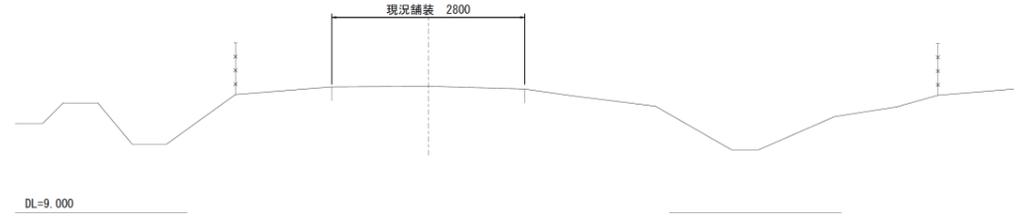

NO. 0
GH=11.350
FH=

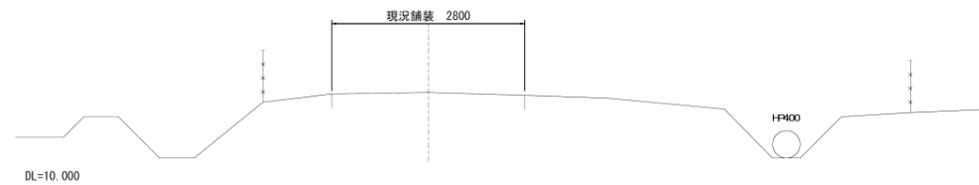

備考	

設計年月日 2024年9月	工事名称 東北大学(川渡2)3号道路待避所整備工事						縮尺 —	図面番号 C-02	
	図面名称 現況図								
	2024年度	部長 木村	次長 宍戸	課長 大山	課長補佐 石谷	係長 川崎	担当 大石	一級建築士 登録番号 第 323346号 大山 直人	通し番号 5/6

